


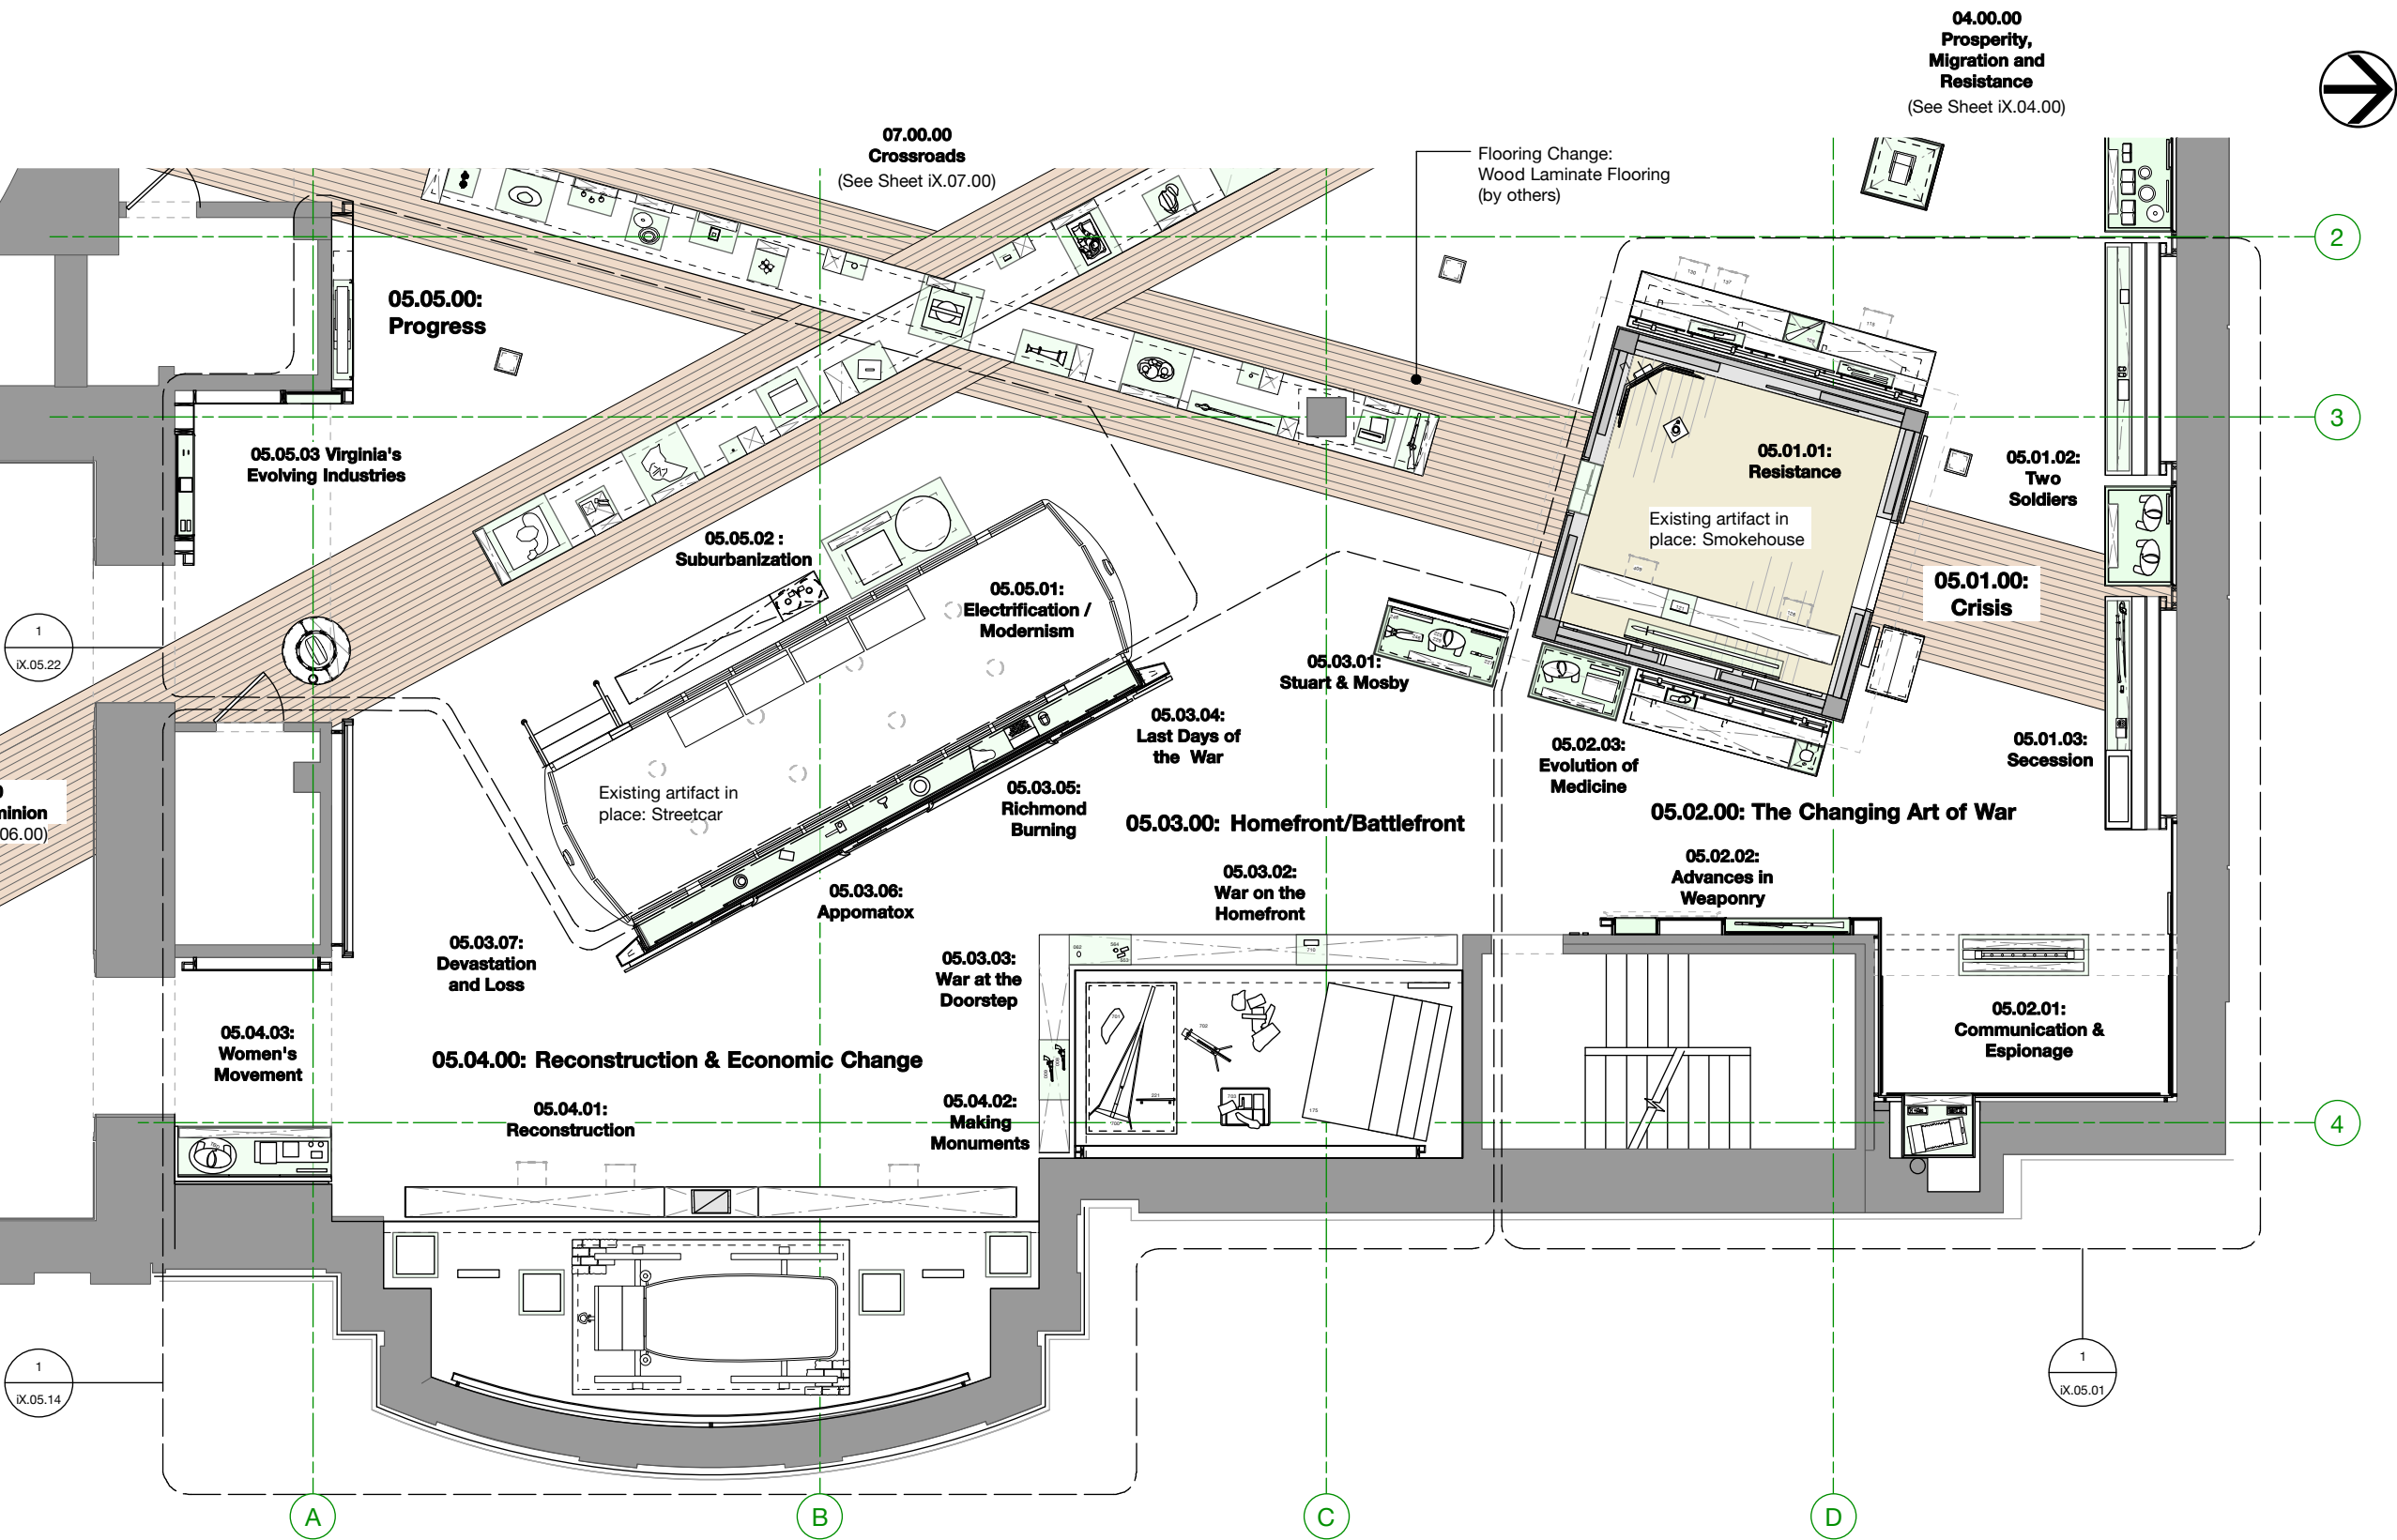

The Story of Virginia

THE VIRGINIA
HISTORICAL SOCIETY
428 NORTH BOULEVARD
RICHMOND, VA 23220

CONTRACT DOCUMENTS

NOTES/REVISIONS:

See Graphic Schedule for graphic types, sizes and fabrication methods.

See iX.00.04 for Flooring Plan.

See iX.00.05a through iX.00.05d for Power and Lighting Coordination Information.

See iX.00.06 for Materials and Finishes.

See AC.00.01 for Artifact Case Schedule.

See sheet AC.05.00 for gallery wide artifact case locations

See AV.00.01 for Audio-Visual Location Plan. Refer to Audio-Visual Exhibits Media Descriptions Document for additional information on proposed AV pieces.

BrentJohnsonDESIGN
exhibit design + planning

BRENTJOHNSONDESIGN.COM
175 PORTLAND STREET, 6TH FLOOR
BOSTONMA, 02114

DRAWING TITLE:

Plan - 05.00.00 Civil War & Aftermath

DRAWN BY: BJ/IS/MC

DATE: 18 JULY 2014

PROJECT NUMBER: 900

SHEET:

iX.05.00

1

Plan - 05.00.00 Civil War & Aftermath
1/8"=1'-0"



The Story of Virginia

THE VIRGINIA
HISTORICAL SOCIETY
428 NORTH BOULEVARD
RICHMOND, VA 23220

CONTRACT DOCUMENTS

NOTES/REVISIONS:

See Graphic Schedule for graphic types, sizes and fabrication methods.

See iX.00.04 for Flooring Plan.

See iX.00.05a through iX.00.05d for Power and Lighting Coordination Information.

See iX.00.06 for Materials and Finishes.

See AC.00.01 for Artifact Case Schedule.

See sheet AC.05.00 for gallery wide artifact case locations

See AV.00.01 for Audio-Visual Location Plan. Refer to Audio-Visual Exhibits Media Descriptions Document for additional information on proposed AV pieces.

BrentJohnsonDESIGN
exhibit design + planning

BRENTJOHNSONDESIGN.COM
175 PORTLAND STREET, 6TH FLOOR
BOSTONMA, 02114

DRAWING TITLE:

Plan -
05.01.00 &
05.02.00


DRAWN BY: BJ/IS/MC

DATE: 18 JULY 2014

PROJECT NUMBER: 900

SHEET:

iX.05.01

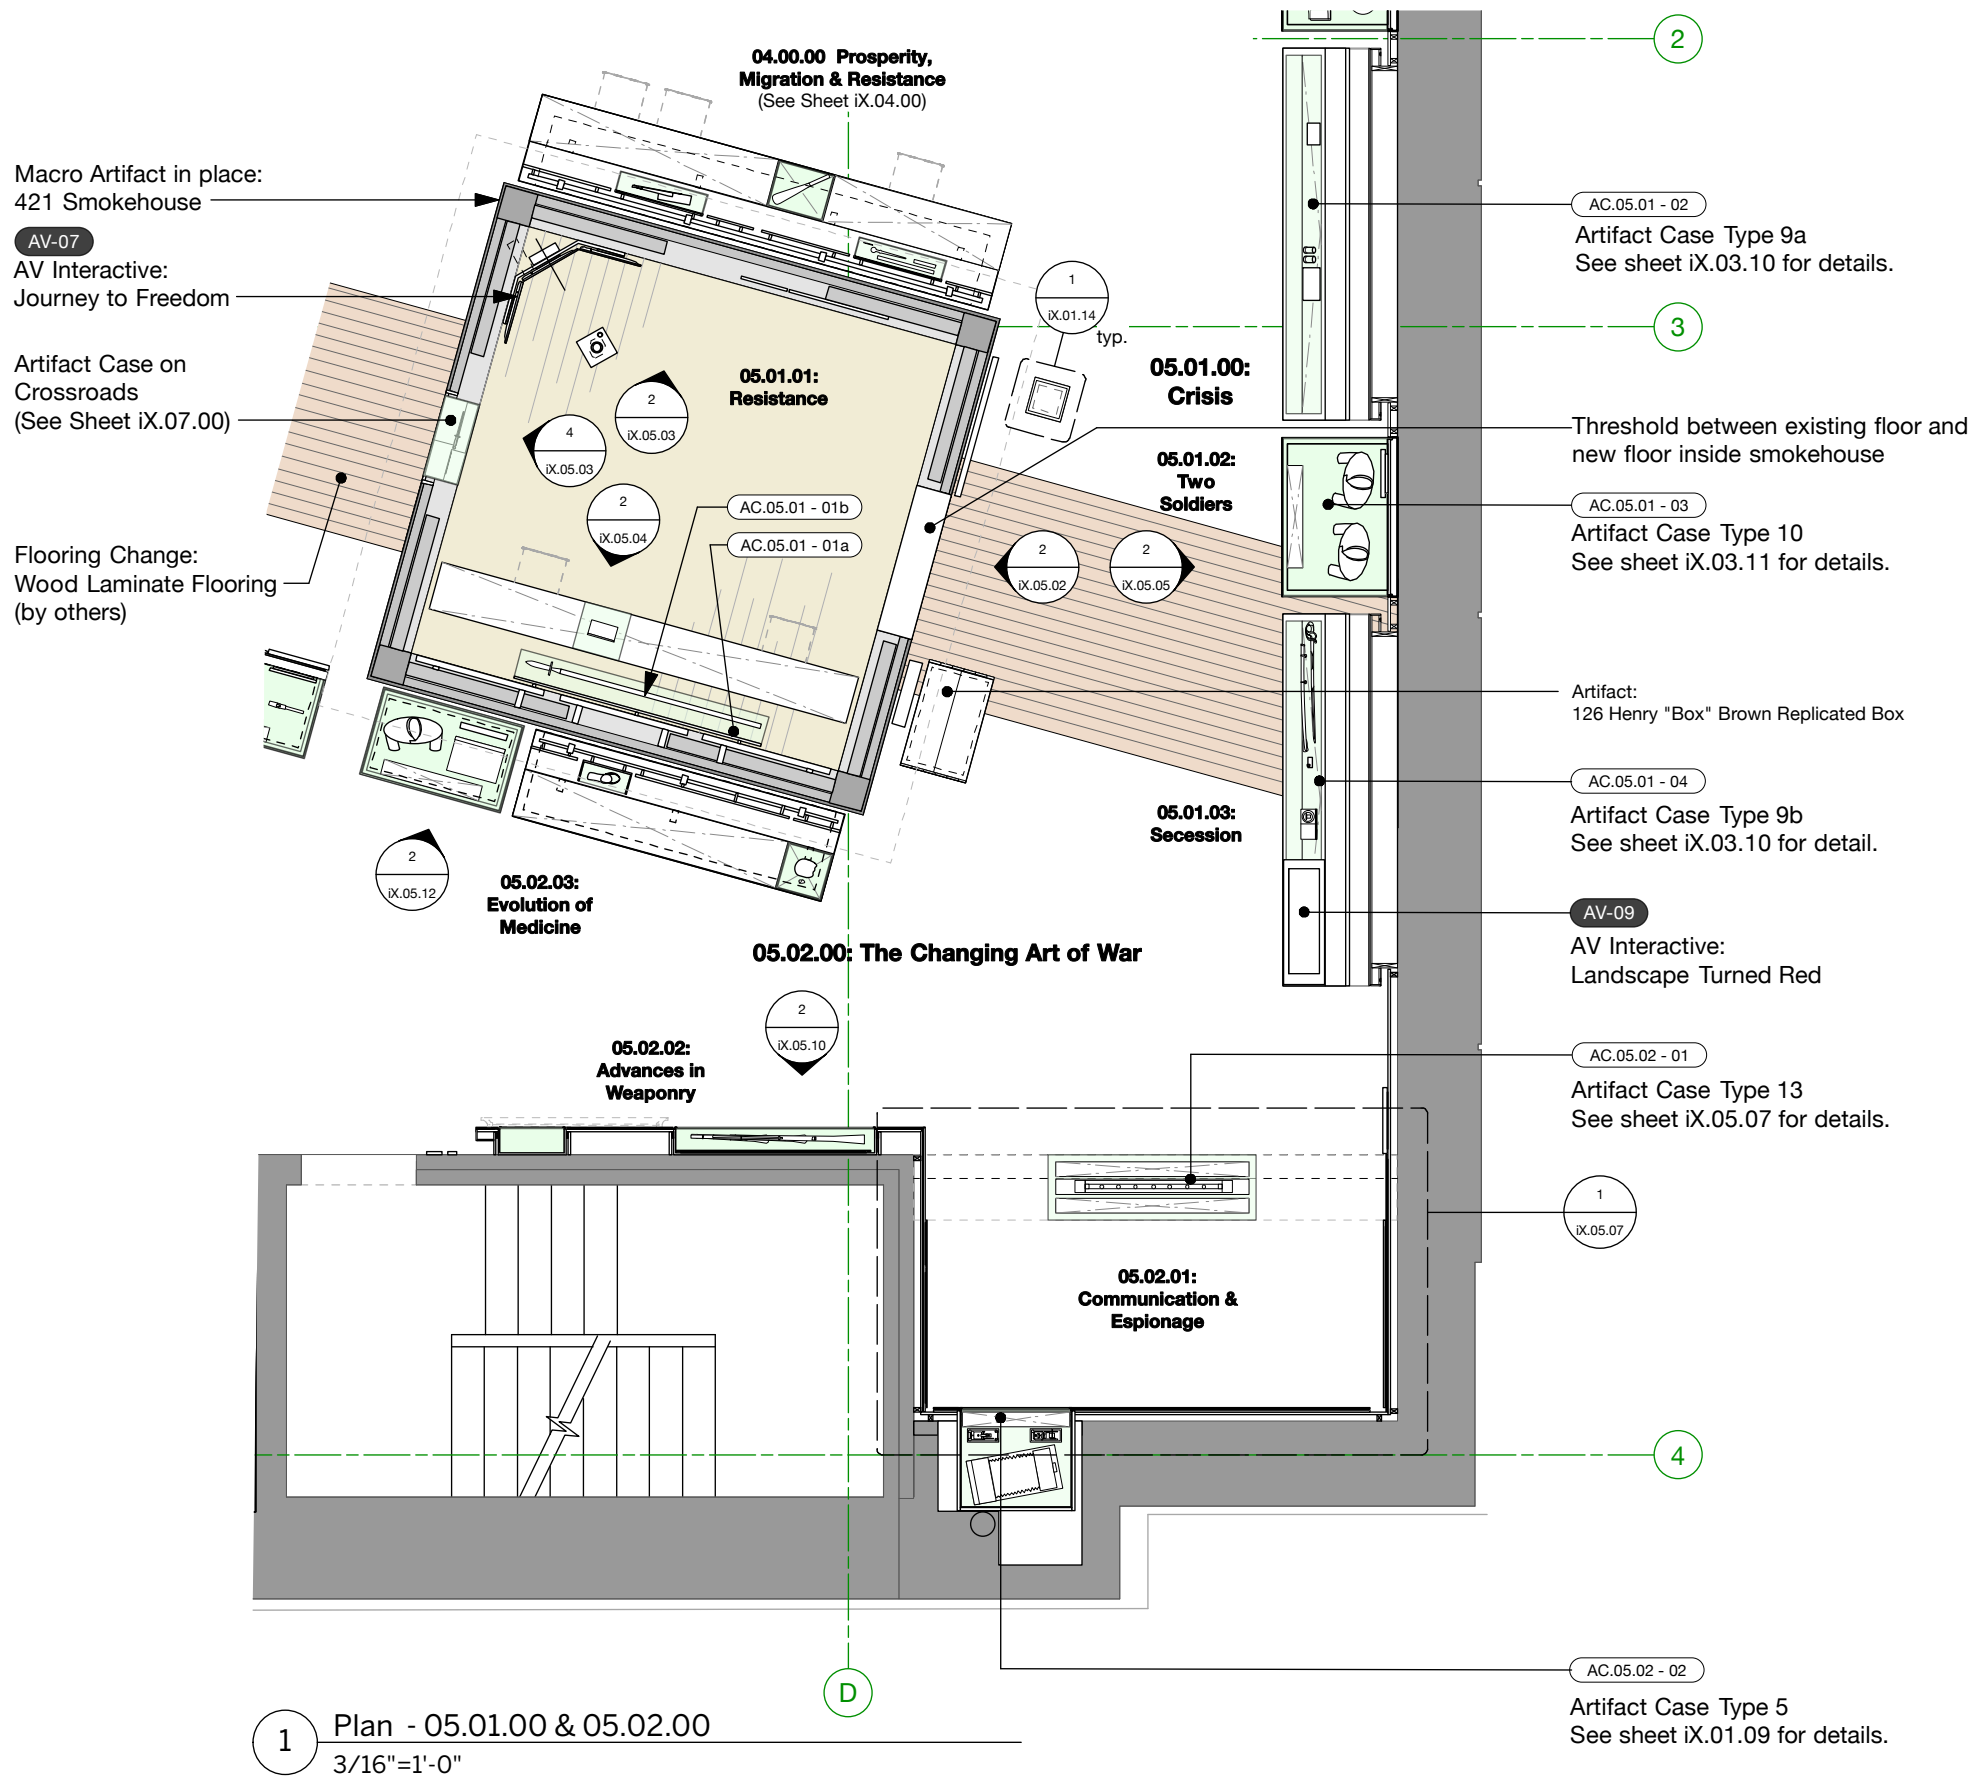

1 Plan - 05.01.00 & 05.02.00
3/16"=1'-0"

The Story
of Virginia

THE VIRGINIA
HISTORICAL SOCIETY
428 NORTH BOULEVARD
RICHMOND, VA 23220

CONTRACT
DOCUMENTS

NOTES/REVISIONS:

See Graphic Schedule for
graphic types, sizes and
fabrication methods.

See IX.00.06 for
Materials and Finishes.

BrentJohnsonDesign
exhibit design + planning

BRENTJOHNSONDESIGN.COM
175 PORTLAND STREET, 6TH FLOOR
BOSTON MA, 02114

DRAWING TITLE:

Plan & Elevation -
05.01.01
Resistance


DRAWN BY: BJ/IS/MC

DATE: 18 JULY 2014


PROJECT NUMBER: 900

SHEET:



IX.05.02

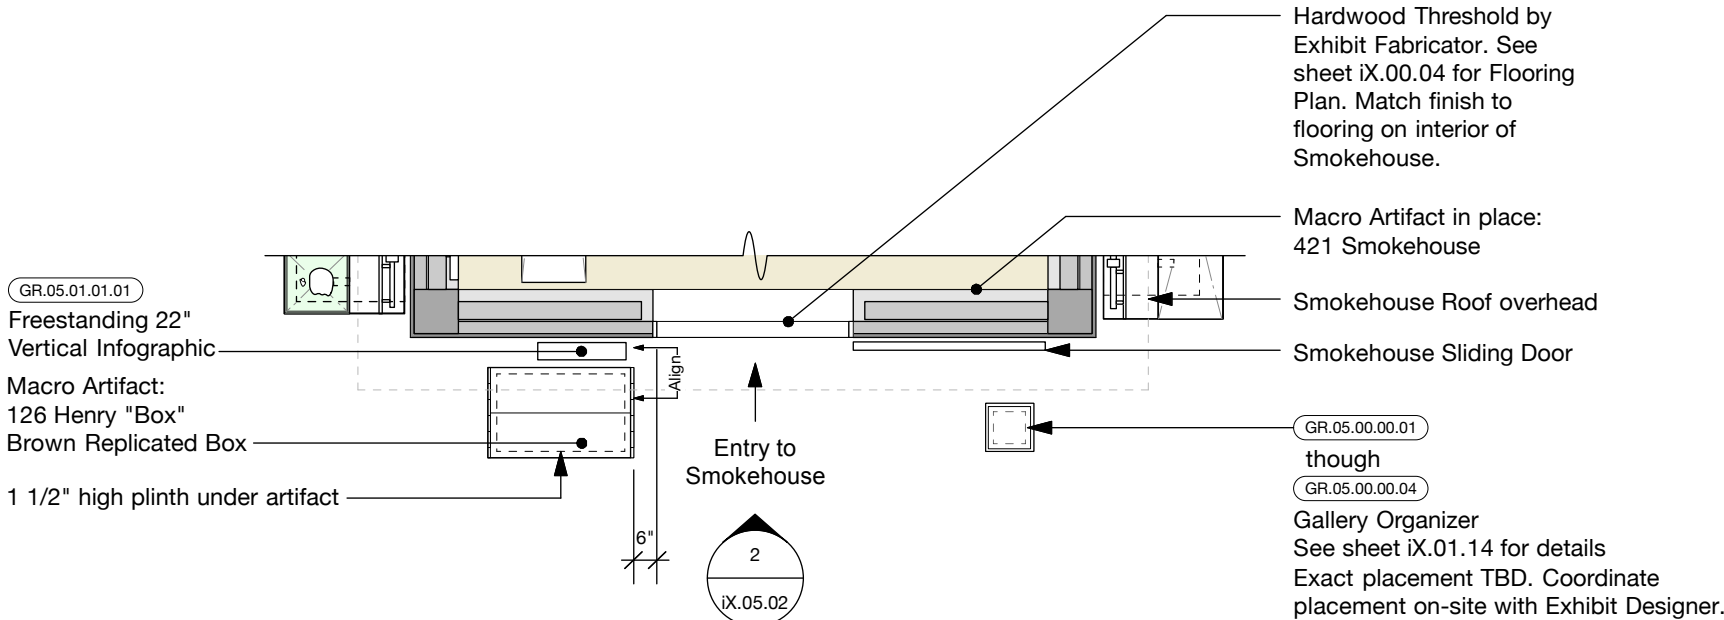

1 Plan - 05.01.01 Resistance
1/4"=1'-0"

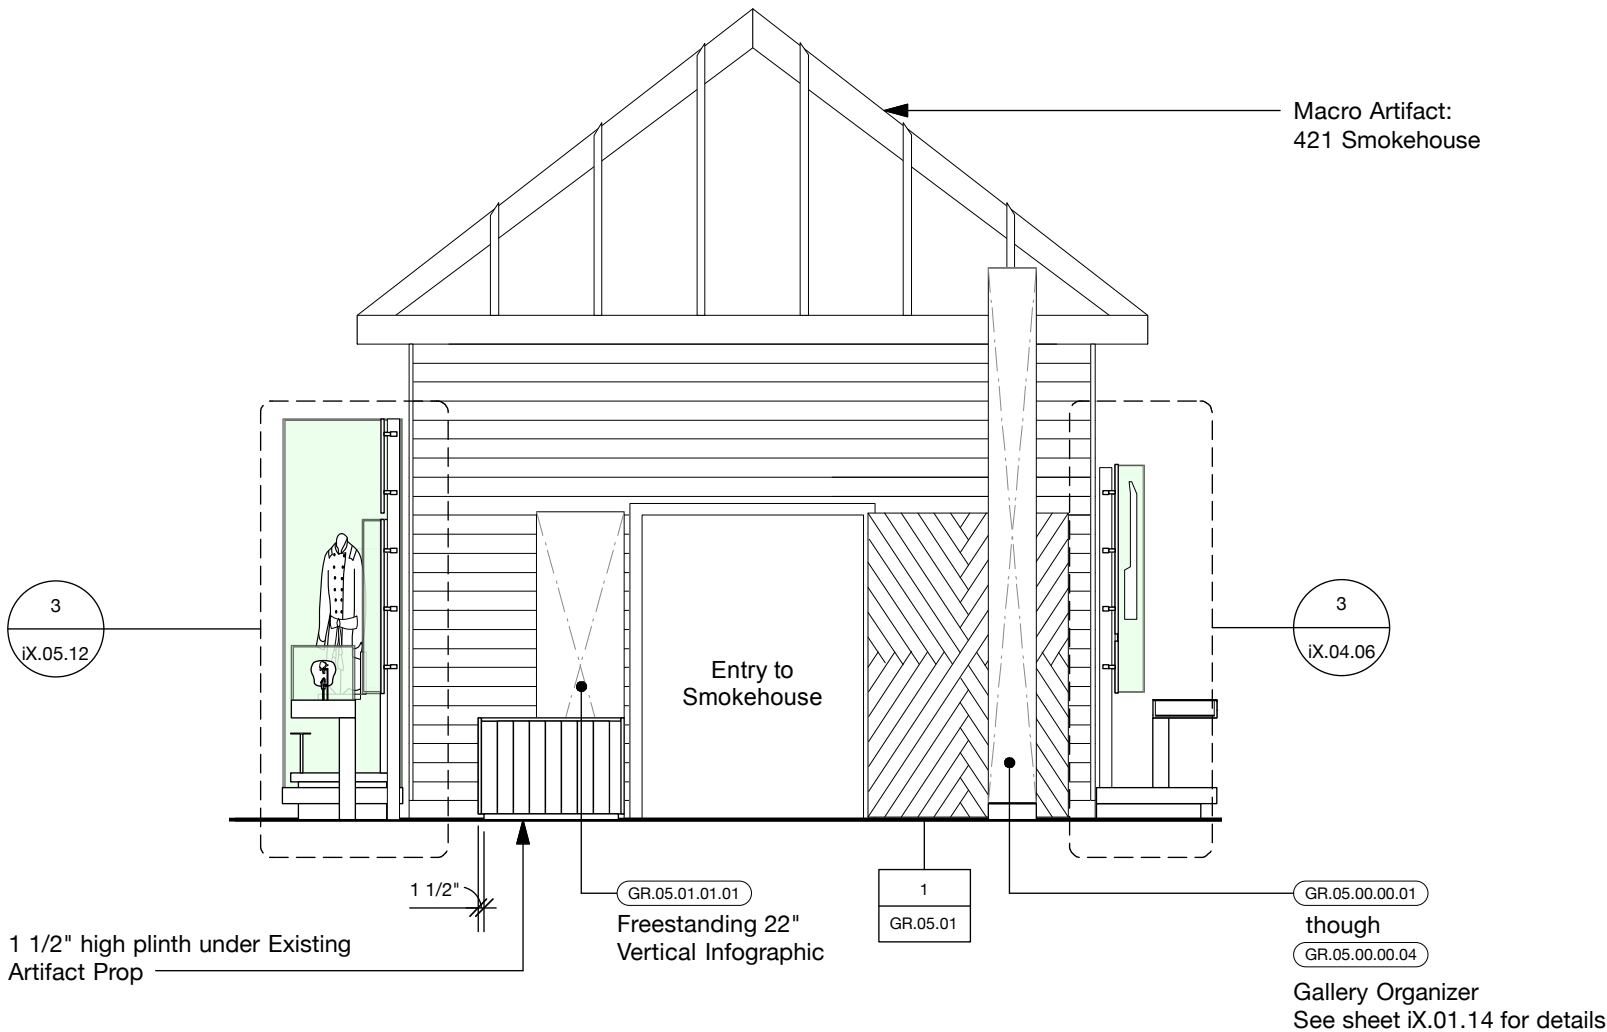

2 Elevation - 05.01.01 Resistance
1/4"=1'-0"

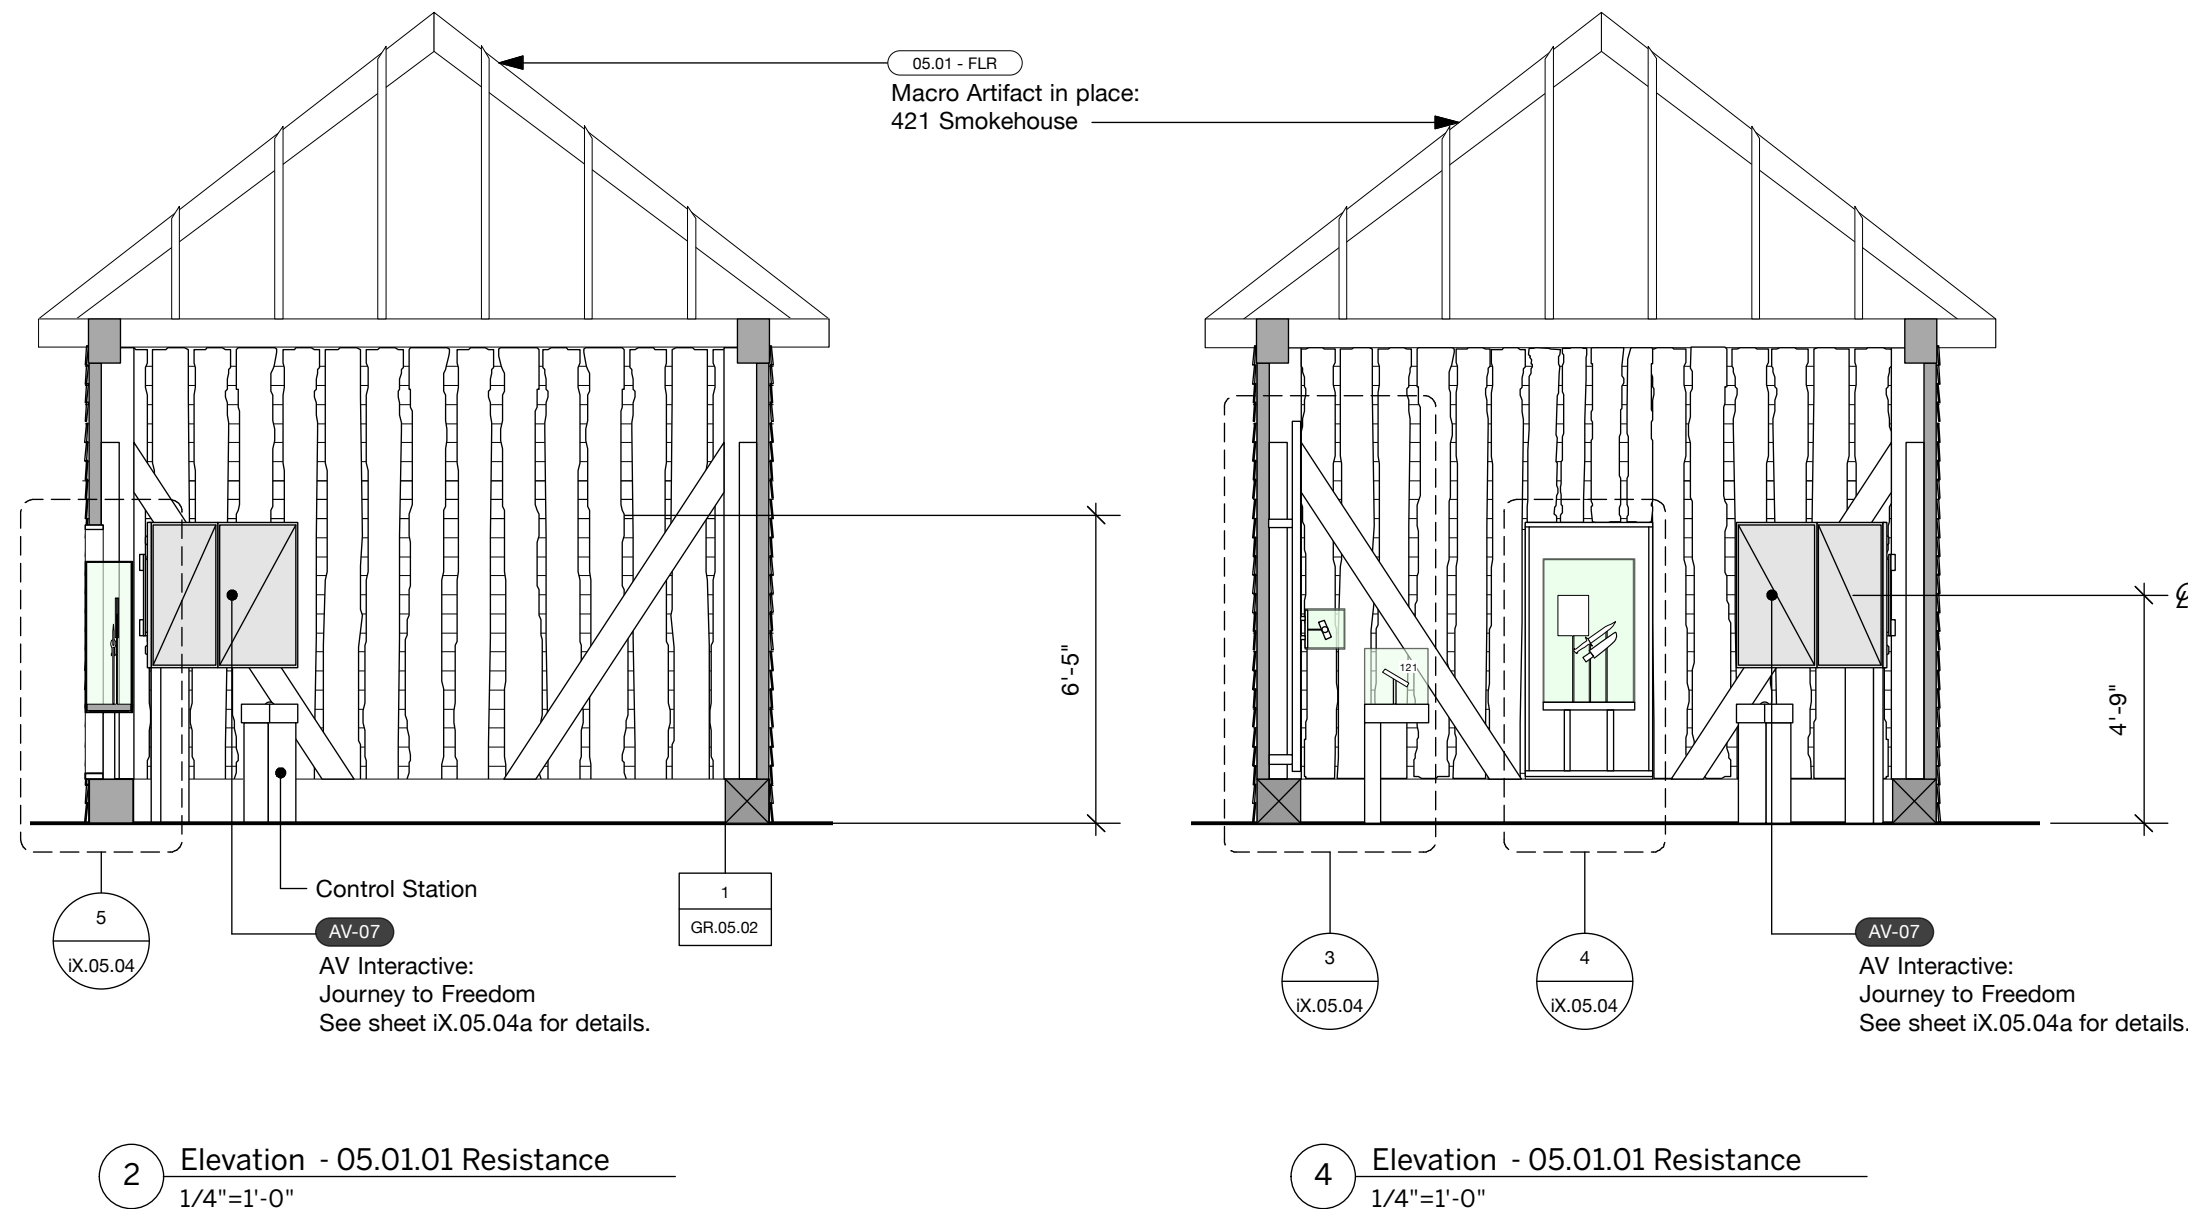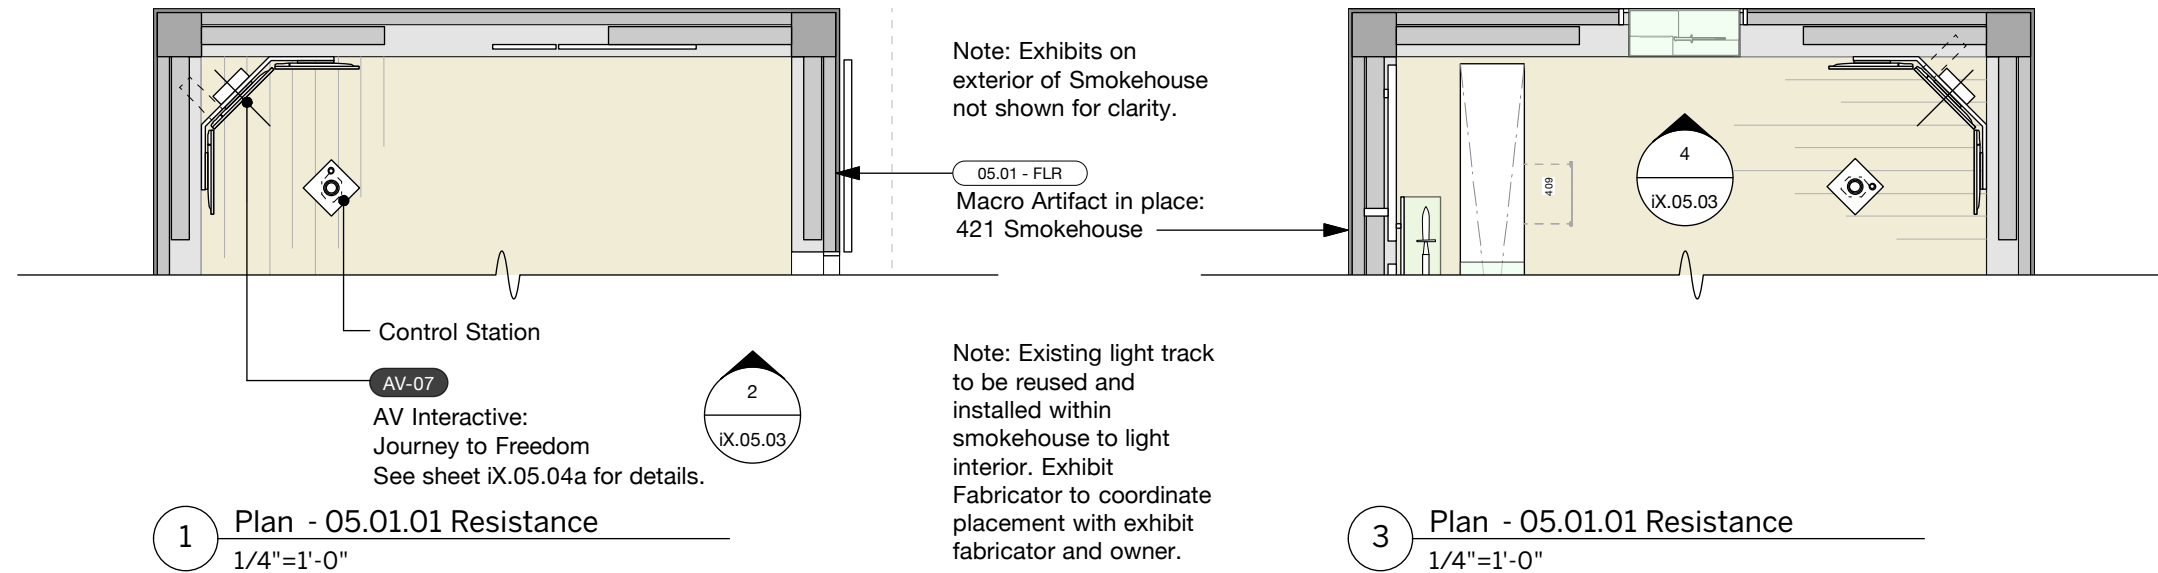

The Story of Virginia

THE VIRGINIA
HISTORICAL SOCIETY
428 NORTH BOULEVARD
RICHMOND, VA 23220

CONTRACT DOCUMENTS

NOTES/REVISIONS:

See Graphic Schedule for graphic types, sizes and fabrication methods.

See iX.00.05a through iX.00.05d for Power and Lighting Coordination Information.

See iX.00.06 for Materials and Finishes.

See AC.00.01 for Artifact Case Schedule.

See sheet AC.05.00 for gallery wide artifact case locations

See AV.00.01 for Audio-Visual Location Plan. Refer to Audio-Visual Exhibits Media Descriptions Document for additional information on proposed AV pieces.

BrentJohnsonDesign
exhibit design + planning

BRENTJOHNSONDESIGN.COM
175 PORTLAND STREET, 6TH FLOOR
BOSTON, MA 02114

DRAWING TITLE:

**Plans & Elevations -
05.01.01
Resistance**


DRAWN BY: BJ/IS/MC

DATE: 18 JULY 2014


PROJECT NUMBER: 900

SHEET:


iX.05.03

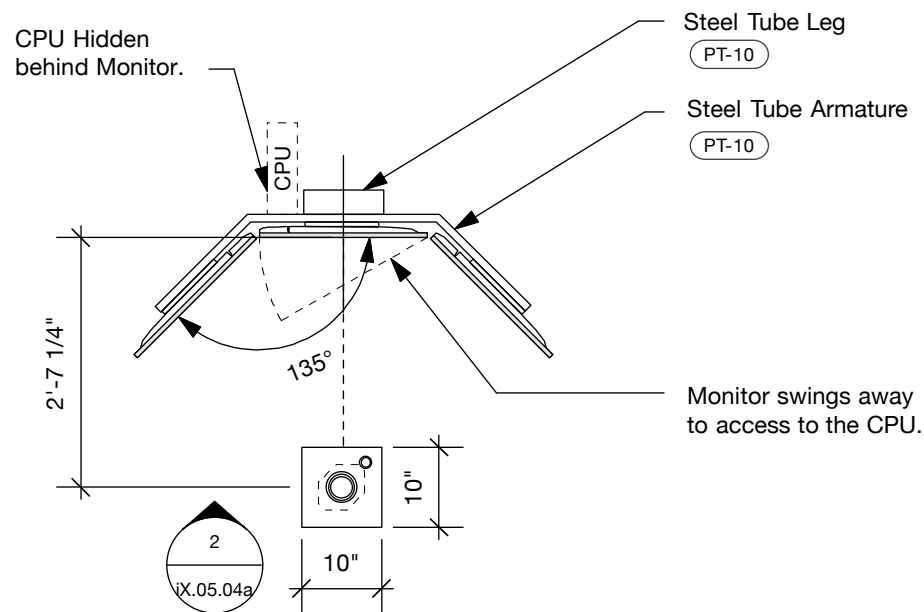


1 Plan - 05.01.01 Resistance
1/2"=1'-0"

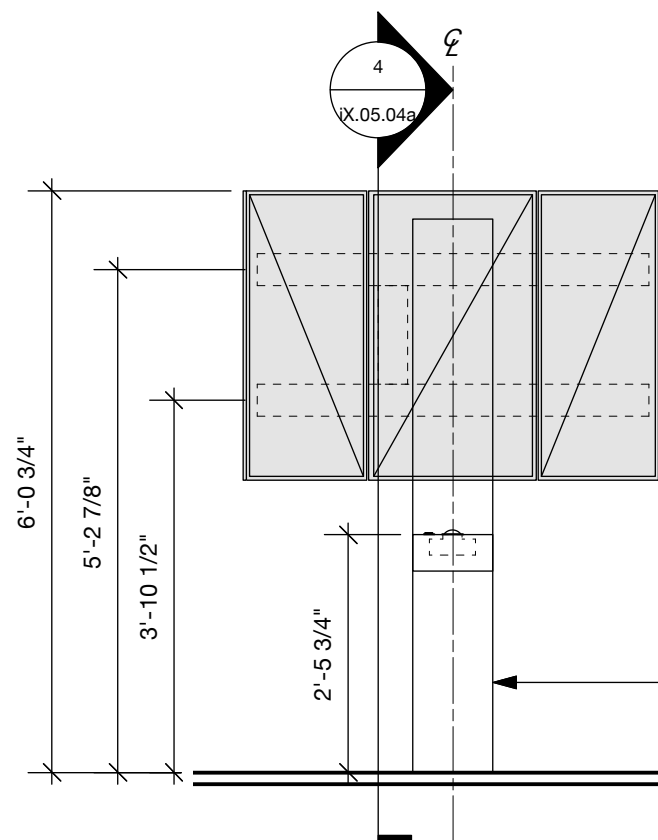

2 Elevation - 05.01.01 Resistance
1/2"=1'-0"

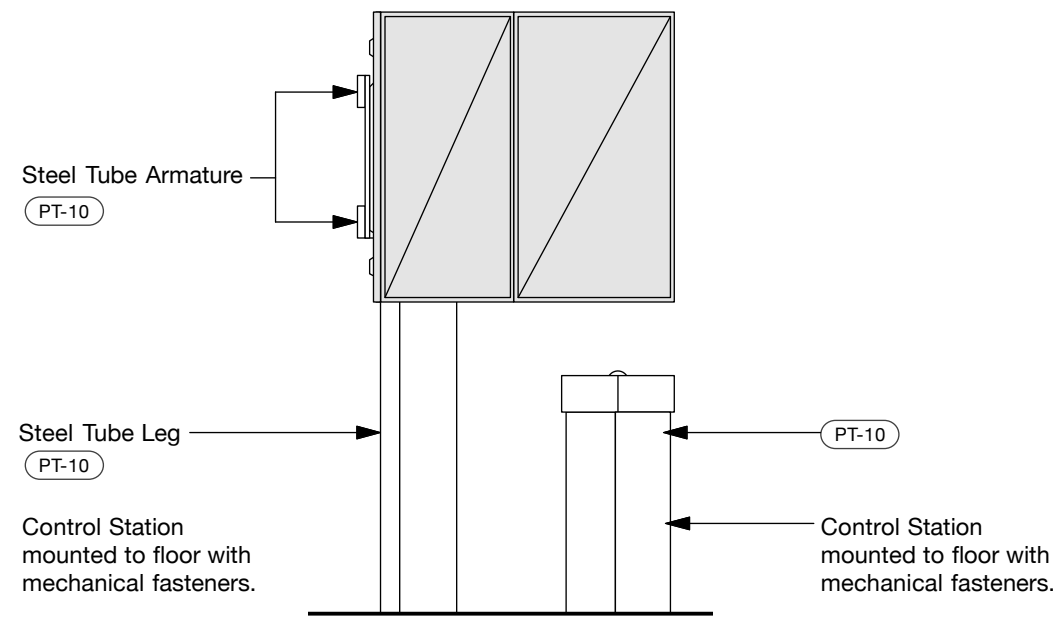

3 Elevation - 05.01.01 Resistance
1/2"=1'-0"

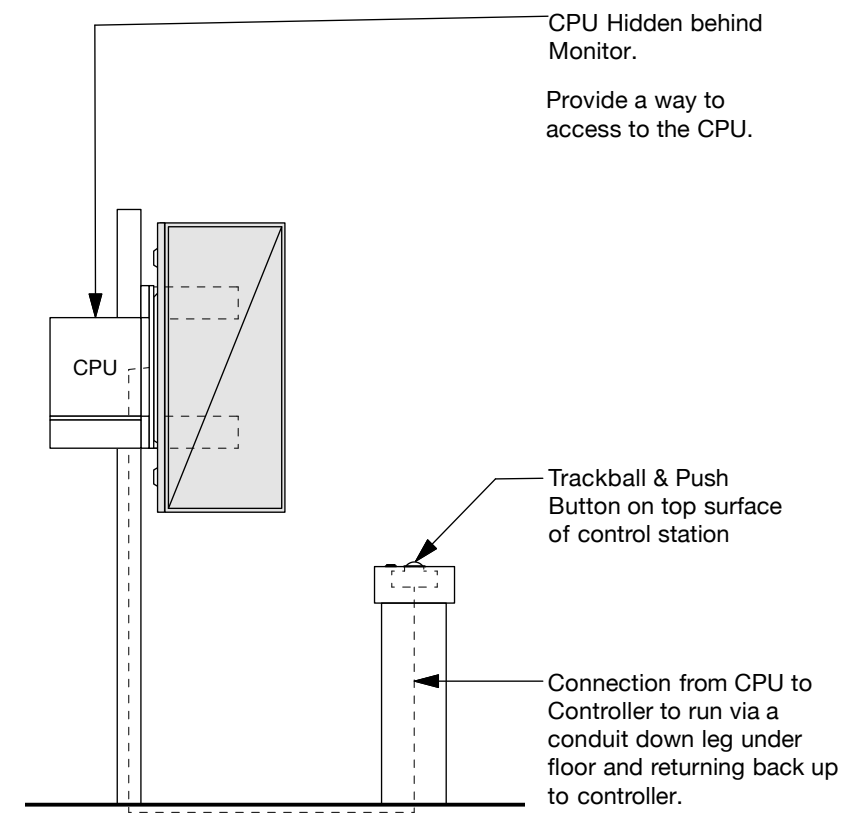

4 Section - 05.01.01 Resistance
1/2"=1'-0"

AV-07

AV Interactive:
Journey to Freedom
AV Equipment supplied
by others. Coordinate
with owners AV
Developer for
integration into exhibits.

Note: This exhibit AV component requires a mock-up in the shop to confirm that the screen angle and placements work with the distance of the controller and location of the user working the interactive prior to the construction of the final armature.

The Story of Virginia

THE VIRGINIA
HISTORICAL SOCIETY
428 NORTH BOULEVARD
RICHMOND, VA 23220

CONTRACT DOCUMENTS

NOTES/REVISIONS:

See Graphic Schedule for graphic types, sizes and fabrication methods.

See iX.00.05a through iX.00.05d for Power and Lighting Coordination Information.

See iX.00.06 for Materials and Finishes.

See AV.00.01 for Audio-Visual Location Plan. Refer to Audio-Visual Exhibits Media Descriptions Document for additional information on proposed AV pieces.

BrentJohnsonDesign
exhibit design + planning

BRENTJOHNSONDESIGN.COM
175 PORTLAND STREET, 6TH FLOOR
BOSTON MA, 02114

DRAWING TITLE:

Plan, Elevations
& Section -
05.01.01

DRAWN BY: BJ/IS/MC

DATE: 18 JULY 2014

PROJECT NUMBER: 900

SHEET:

iX.05.04a